




**SECTION F-F
SCALE 1 : 20**

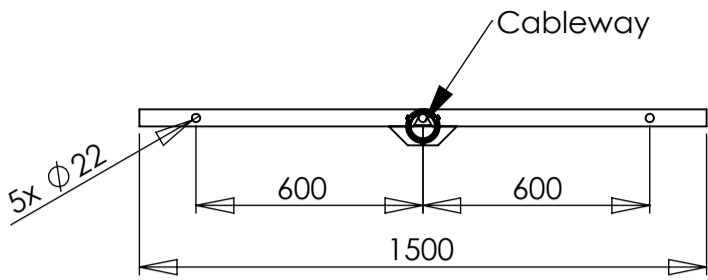




**DETAIL D
SCALE 1 : 10**

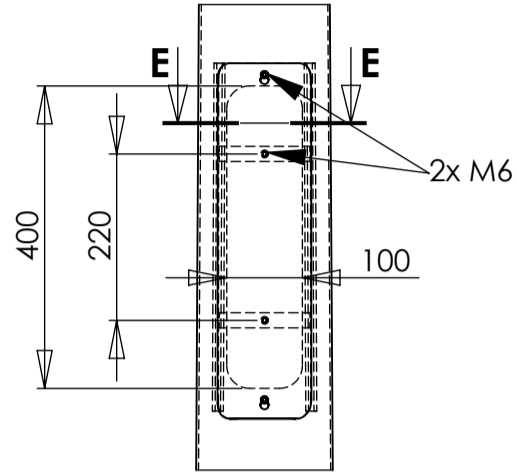

**SECTION E-E
SCALE 1 : 10**

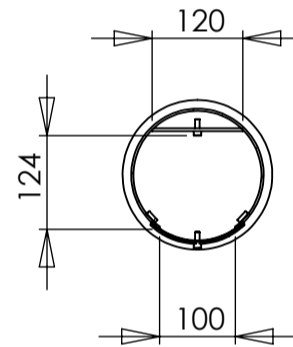

**DETAIL C
SCALE 1 : 10**

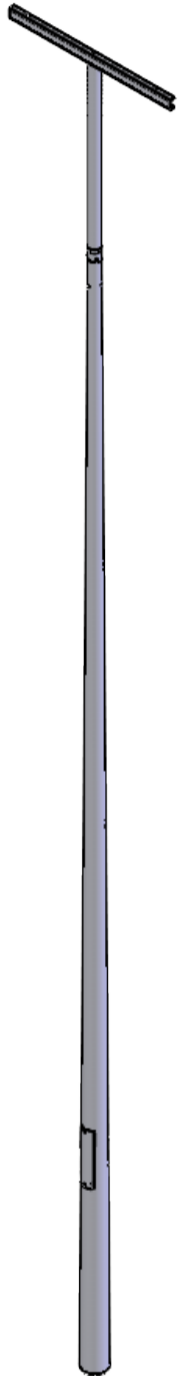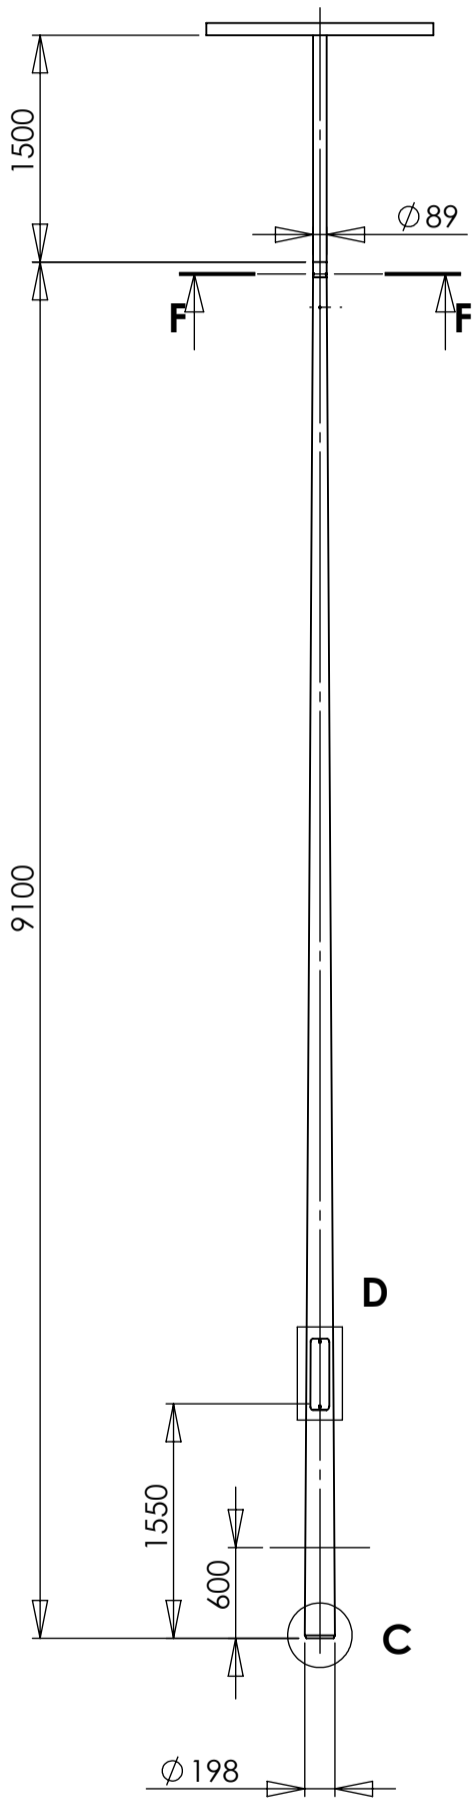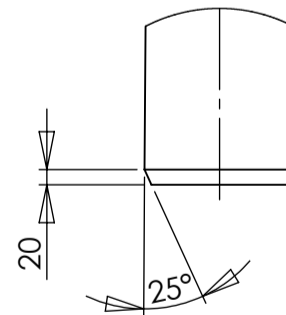

REV	CREATED BY	DATE	DESCRIPTION	APPROVED BY	DATE
0	ta.maatta	1.6.2022	CREATE A LAYOUT	jo.innanen	1.6.2022
			Nikkarintie 4 FI-51200 Kangasniemi Finland Tel +358 15 337 7770 www.tehomet.com	THIS DRAWING IS PROPERTY OF VALMONT INDUSTRIES AND MUST NOT BE USED, COPIED OR PRODUCED WITHOUT VALMONT'S WRITTEN CONSENT	
MATERIAL :		CUSTOMER :		CALCULATION NUMBER :	PART NUMBER :
FINISH : GALV EN ISO 1461		KH10TO15/89 4608020 KARTIOPYLVÄS ORRELLA		DRAWING NUMBER : 101000KGXS KH10TO15	
GENERAL TOLERANCE ± : EN40			A3	SCALE 1:50	REVISION

Raw Material = 119.79 kg
Area : 5.2 m²

8
7
6
5
4
3
2
1

D C B A